
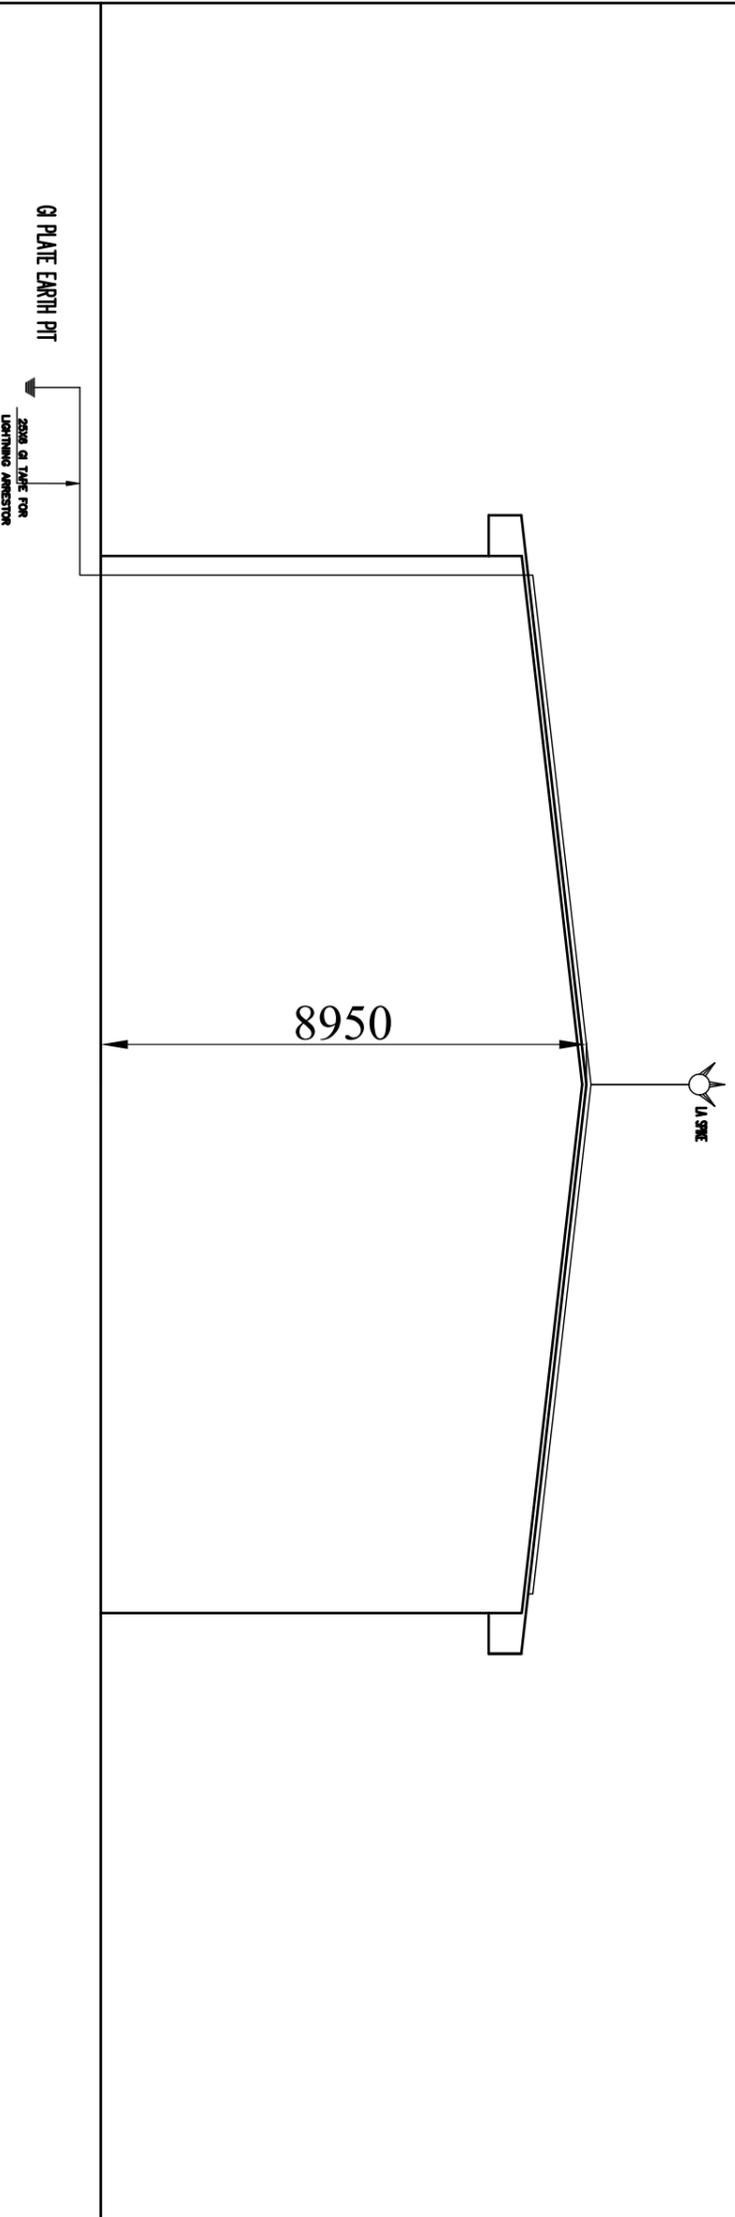


39380

LEGEND :-

Symb.	DESCRIPTION
—	25X3 GI TAPE FOR LIGHTNING ARRESTOR

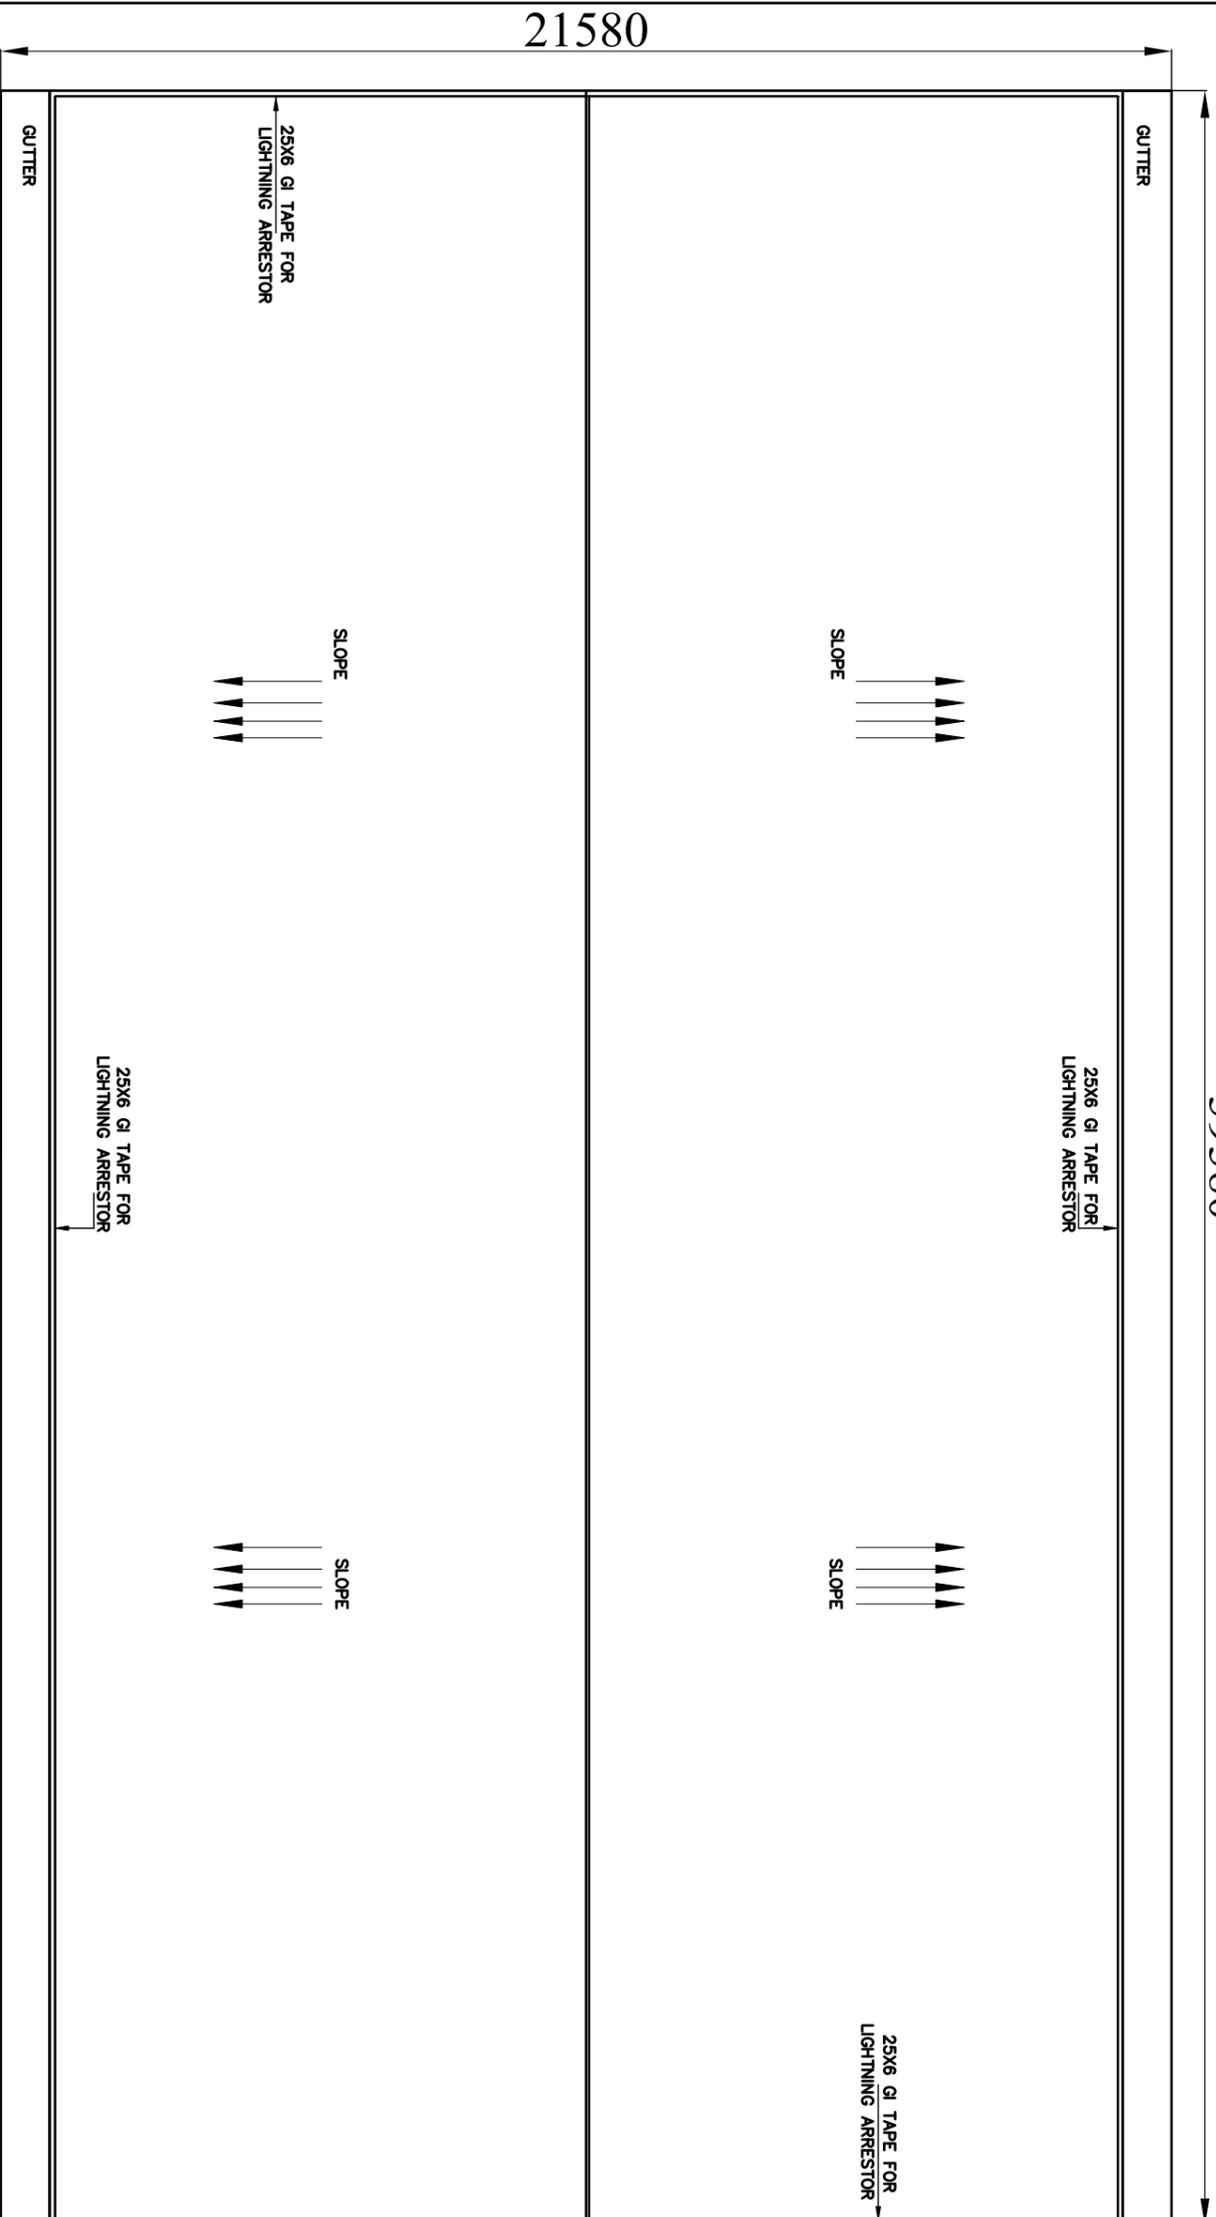

north point



CLIENT :

NIRM – BENGALURU

CONSULTANT

Vista ...

Architectural Solutions,
4263-3, 58TH Cross, K.S.LAYOUT, Bangalore-560078,
Mob: 9448124472, Ph-26660072,
Email : vista_arch@ymoo.co.in, arvj1@gmail.com

job title

NIRM OFFICE BUILDING, AT
G S I CAMPUS, KUMARASWAMY
LAYOUT , BENGALURU,
KARNATAKA

SHEET TITLE: GOOD FOR CONSTRUCTION

LIGHTNING ARRESTOR DETAILS DRAWING

job no.	2000350/NIRM / OFFICE	drg. no.
date	17 MAY 2021	15
deait	VK	0
scale	NTS	